
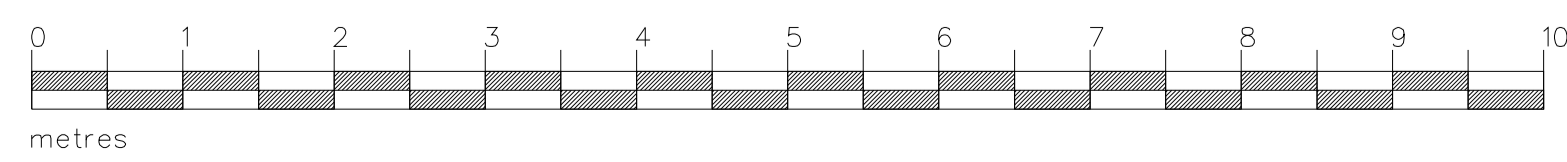


SECTION- TAKEN THRU AUDITORIUM CENTRELINE

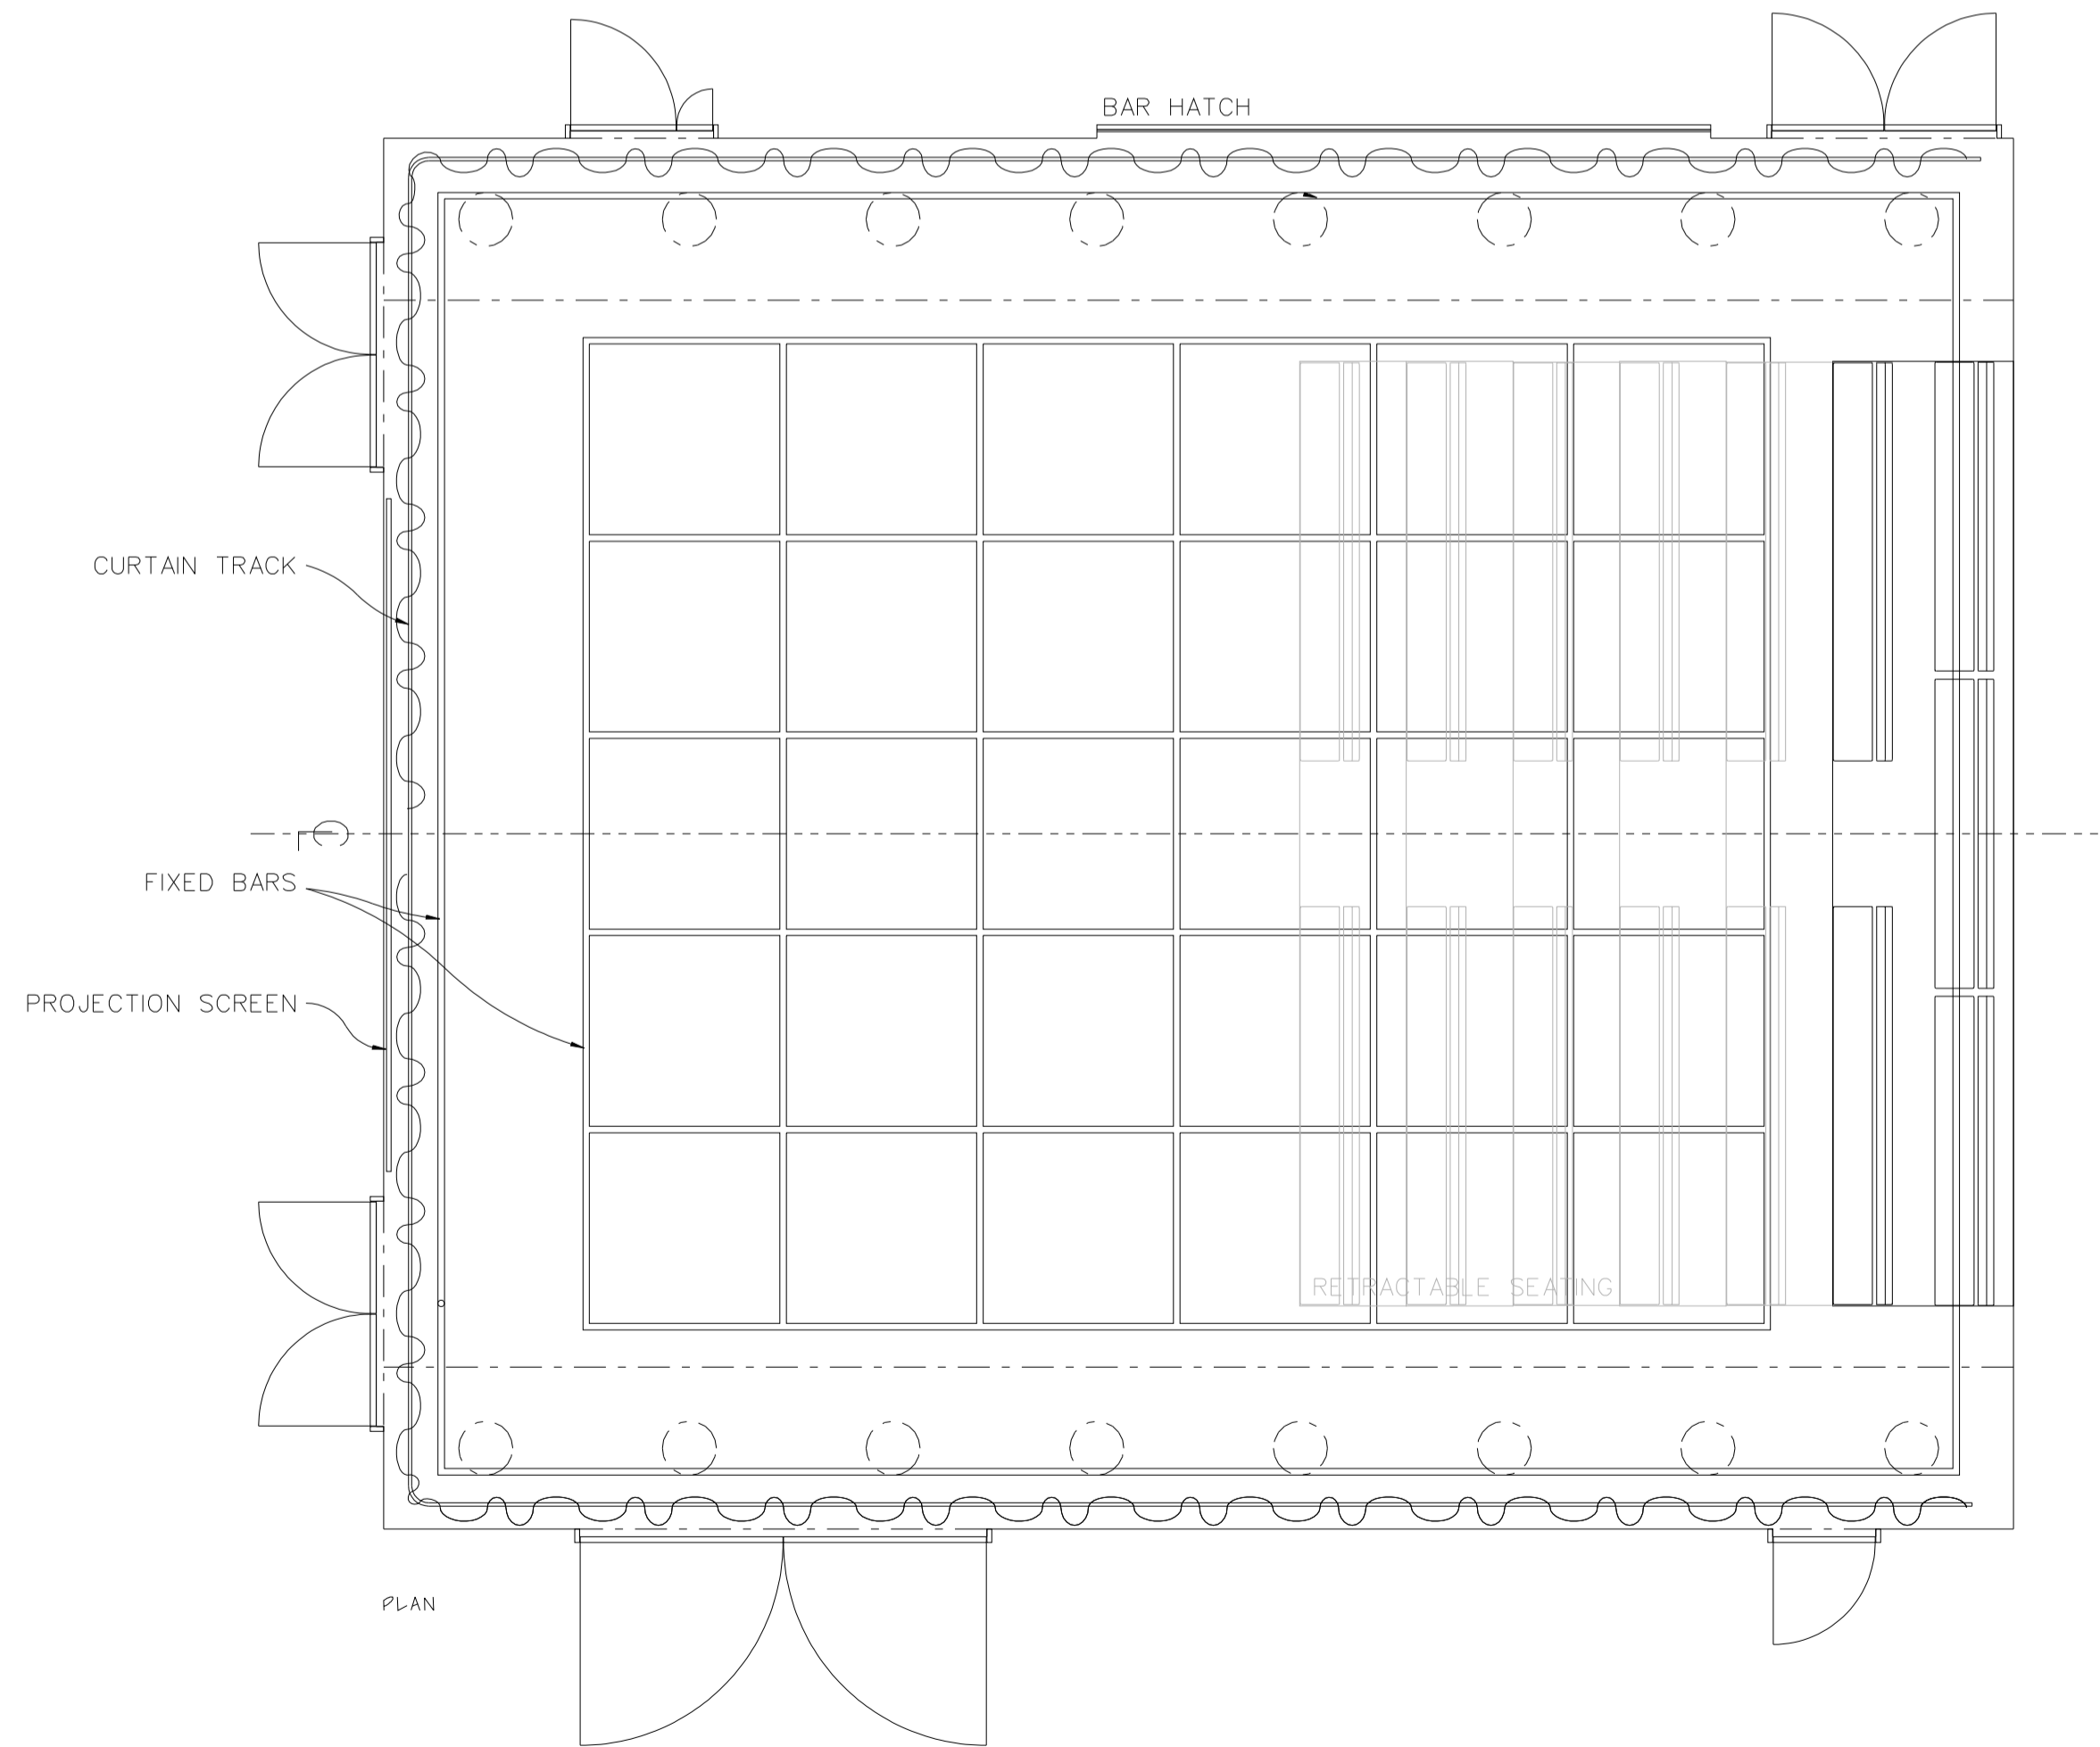

Stratford Circus

tel. 0208 279 1000

WORK AT: STRATFORD CIRCUS

DRWG. TITLE: AS EXISTING CIRCUS TWO

SCALE: 1 TO 50 @ A1 1 TO 100 @ A3 DATE: APRIL '06

DRWG. NO: 0801-003 REV.

ANY DIMENSIONS DERIVED FROM THIS DRAWING TO BE CHECKED ON SITE BEFORE STARTING ANY CONSTRUCTION